







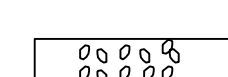

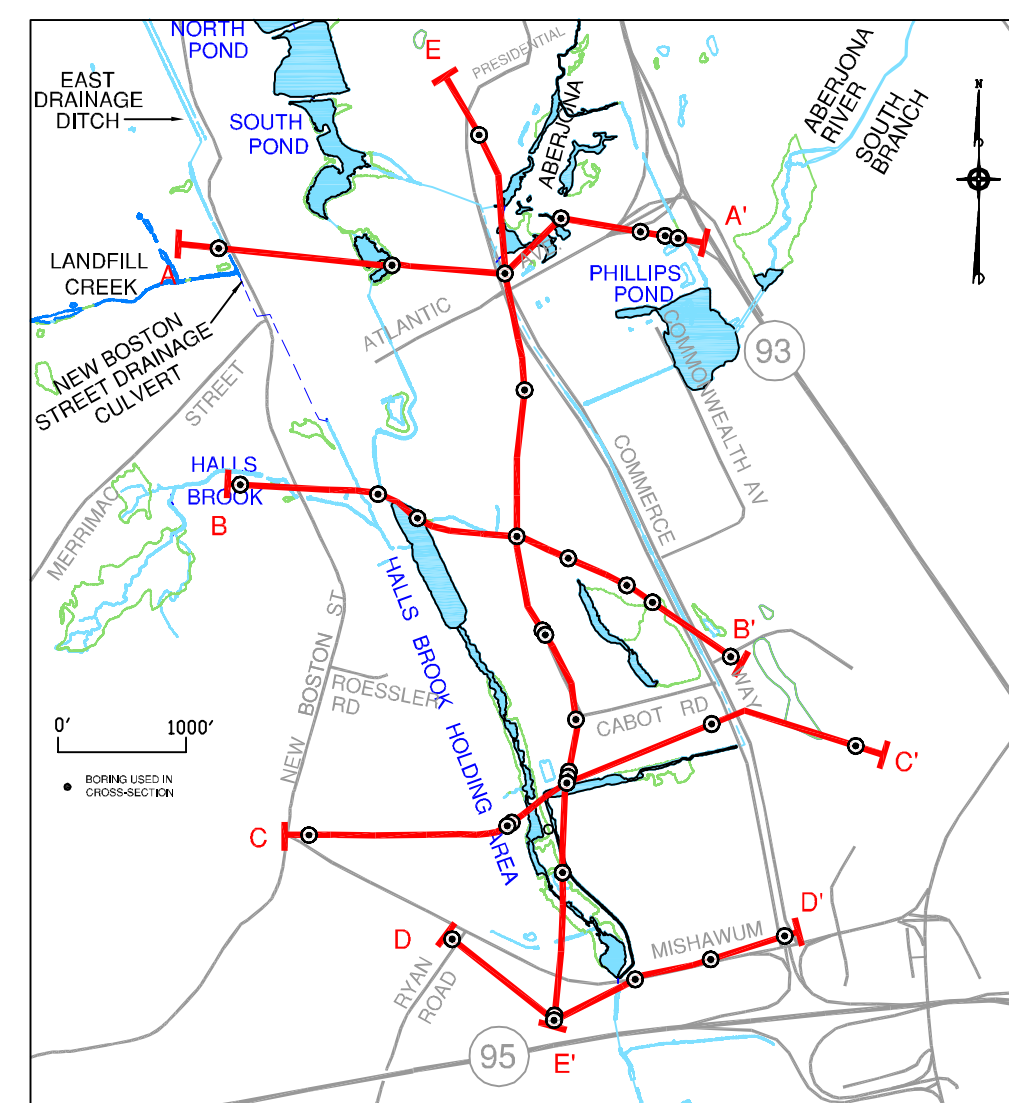
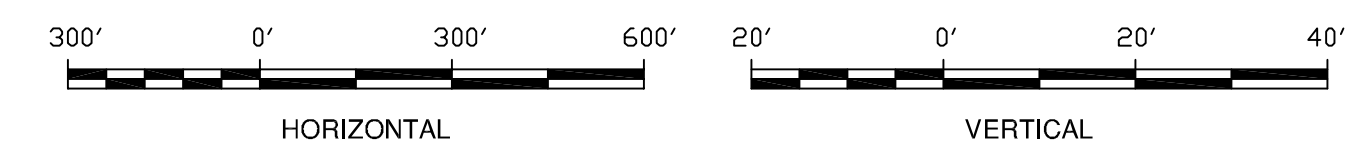


L E G E N D

	FILL: FILL CONSISTS OF MANUFACTURED OR CONSTRUCTION DEBRIS AND WASTE SLUDGE MIXED WITH NATURAL MATERIALS SUCH AS SILTY SAND, GRAVEL, OR TOPSOIL.		CLAY: CLAY INTERBEDDED WITH SILT AND SAND.
	PEAT: FORMER SWAMP & MARSH DEPOSITS PRIMARILY COMPOSED OF DECAYED PLANT MATERIAL AND SOME ORGANIC SILT, SAND, AND MUCK.		SILT: SILT WITH SOME CLAY AND TRACE AMOUNTS OF FINE SAND. DISCONTINUOUS LAYERS OF SAND AND GRAVEL MAY ALSO OCCUR.
	TILL: FINE TO COARSE GRAVEL IN A DENSE MATRIX OF CLAY, SILT AND SAND.		SAND: FINE TO COARSE SAND WITH VARIOUS AMOUNTS OF SILT, CLAY, AND GRAVEL AND LENSES OF SILT AND CLAY. AREAS OF INTERMIXED SILTY SAND ARE DENOTED BY THE SILT SYMBOL. SAND WITH SOME GRAVEL IS DENOTED BY GRAVEL SYMBOL.
	ORGANIC SILT: ORGANIC SILT WITH A TRACE TO SOME FIBROUS PARTIALLY DECAYED PLANT MATERIAL.		BEDROCK: GABBRO. GRAY-GREEN.
	GRAVEL: FINE TO COARSE GRAVEL WITH VARYING AMOUNTS OF SAND, SILT, CLAY, AND BOULDERS.		APPROX. LOCATION OF BORINGS USED TO PRODUCE CROSS-SECTIONS.

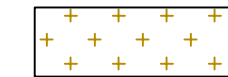

GRAPHIC SCALE



NOTES:

1. MAIN CROSS SECTION DELINEATIONS ADAPTED & DIGITIZED FROM A PLAN BY ROUX ASSOCIATES, INC., ENTITLED: "GENERALIZED GEOLOGIC CROSS-SECTIONS", "PART 1 OF 2", PREPARED FOR: INDUSTRI-PLEX SITE REMEDIAL TRUST, DATED: 5/91, PLATE NO. 3, FILE NO.: M006609DY.1D.3
2. INTERPRETATION OF GEOLOGIC UNITS WITHIN MAIN DELINEATION LIMITS AND EXTENT OF UNITS PREPARED BY TETRA TECH NUS, INC., USING BORING LOGS, WELL & BORING LOCATIONS, TOP OF BEDROCK, AND GROUND SURFACE ELEVATIONS PROVIDED BY ROUX ASSOCIATES.
3. LOCATIONS OF THE BORINGS USED FOR EACH CROSS-SECTION ARE SHOWN AS GREY CIRCLES ALONG EACH CROSS-SECTION, E.G. A-A', ON THE MAP INSET.
4. ALL LOCATIONS TO BE CONSIDERED APPROXIMATE.
5. PLAN NOT TO BE USED FOR DESIGN.

DRAWN BY: R.G. DEWSNAP	TITLE: GEOLOGIC CROSS-SECTION E-E'		
PREPARED BY: M. HEALEY	MSGRP REMEDIAL INVESTIGATION REPORT		
CHECKED BY: J. DANIELI	INDUSTRI-PLEX SITE, WOBURN, MASSACHUSETTS		
	SOURCE: SEE NOTES		
	SCALE: AS SHOWN	DATE: MARCH 10, 2005	PROJ. NO: 4123
PROJECT MANAGER: G. BULLARD	DRAWING NO: 3-4	ACFILE NAME: \JWD\4123\0910\GEO_X_SECT_E.DWG	REV: 0
PROGRAM MANAGER: G. GARDNER			



55 JONSPIN ROAD  
WILMINGTON, MASSACHUSETTS 01887  
(978)658-7899